


# Solarcrest Airtight Roof

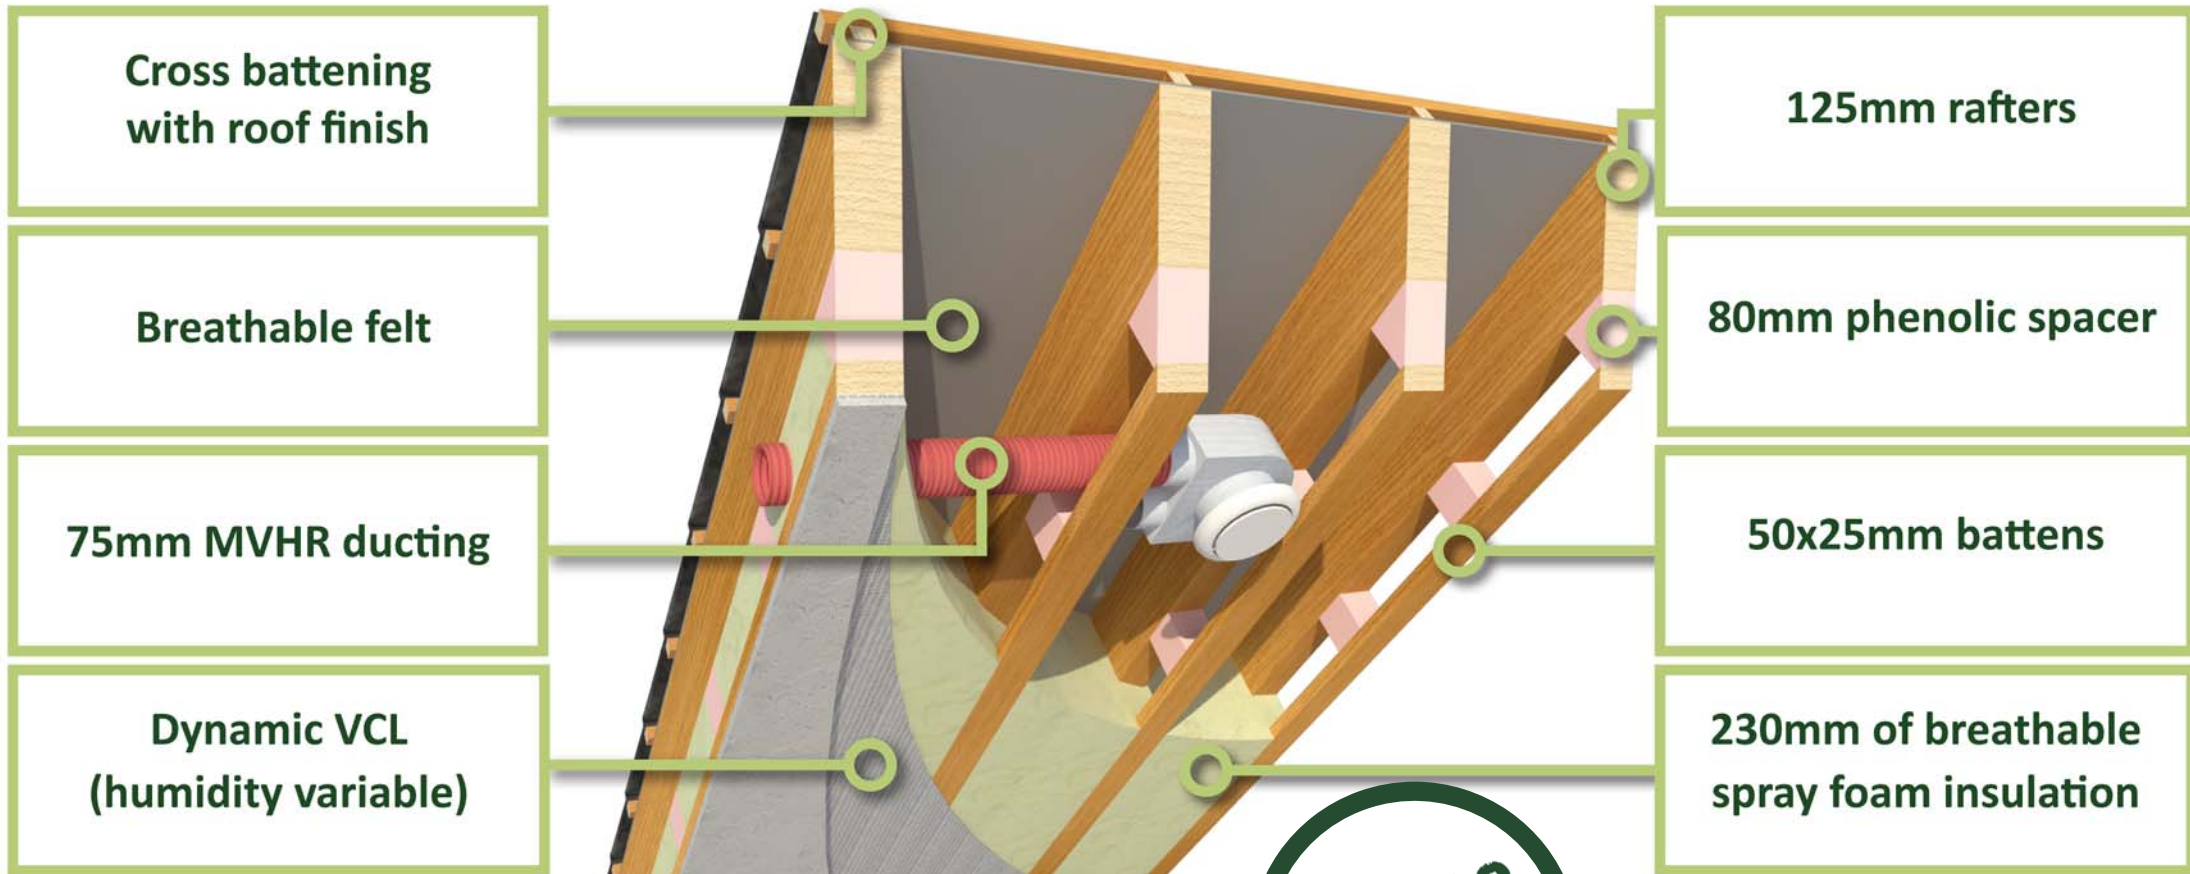

01625 423 020  
sales@solarcrest.co.uk



**U:0.18**  
W/M<sup>2</sup>K



- ✓ Completely airtight!
- ✓ Zero cold bridging!
- ✓ Fast construction
- ✓ Totally breathable
- ✓ No interstitial condensation
- ✓ Plenty of room for services



**Solarcrest**  
COMPLETE ECO-RETROFIT